

# Matamata-Piako District Licensing Committee



**IN THE MATTER** of the Sale and Supply of Alcohol Act 2012

**AND**

**IN THE MATTER** of an application by **Matamata Memorial RSA Incorporated** for the renewal of an **off-licence** pursuant to section 127 of the Sale and Supply of Alcohol Act 2012.

Licence Number: **13/OFF/007/2022**  
Original Licence Number: 13/OFF/004/2019  
File Number: 162.2003.24.9

## **BEFORE THE MATAMATA-PIAKO DISTRICT LICENSING COMMITTEE**

Chairperson: Councillor Adrienne Wilcock

### **DECISION ON THE PAPERS**

This is an application by Matamata Memorial RSA Incorporated for renewal of an off-licence in respect of premises situated at 3 Ngaio Street, Matamata known as Matamata Memorial RSA. The general nature of the business is that of a club.

This application was lodged on 23 February 2022 and was advertised in the Scene on the 1<sup>st</sup> and 8<sup>th</sup> February 2022 in accordance with s.101 of the Act. No objections were received.

The days and hours of operation set out in the application are:

**Monday to Sunday from 9.00 am until 9.00 pm**

These hours comply with the requirements of the Local Alcohol Policy, as it applies to the premises type.

The application form has the hours Monday to Sunday from 3pm until 10pm. The public notification has the hours as Monday to Sunday from 9am until 10pm.

The applicant has confirmed the hours as Monday to Sunday from 9am until 9pm. These are the hours currently held.

The premises is undesignated. This is appropriate.

### **Section 105**

- (a) *the object of this Act:*
- (b) *the suitability of the applicant:*
- (c) *any relevant local alcohol policy:*



A handwritten signature in blue ink, located at the bottom right of the page.

- (d) *the days on which and the hours during which the applicant proposes to sell alcohol:*
- (e) *the design and layout of any proposed premises:*
- (f) *whether the applicant is engaged in, or proposes on the premises to engage in, the sale of goods other than alcohol, low-alcohol refreshments, non-alcoholic refreshments, and food, and if so, which goods:*
- (h) *whether the applicant is engaged in, or proposes on the premises to engage in, the provision of services other than those directly related to the sale of alcohol, low-alcohol refreshments, non-alcoholic refreshments, and food, and if so, which services:*
- (i) *whether the applicant has appropriate systems, staff, and training to comply with the law:*
- (j) *any matters dealt with in any report from the Police, an inspector, or a Medical Officer of Health made under section 103*

### **Section 131**

- (a) *whether (in its opinion) the amenity and good order of the locality would be likely to be increased, by more than a minor extent, by the effects of a refusal to renew the licence:*
- (b) *any matters dealt with in any report from the Police, an inspector, or a Medical Officer of Health made by virtue of section 129:*
- (c) *the manner in which the applicant has sold (or, as the case may be, sold and supplied), displayed, advertised, or promoted alcohol.*

The object of the Act is that the sale, supply and consumption of alcohol should be undertaken safely and responsibly, and the harm caused by excessive or inappropriate consumption of alcohol should be minimised.

The Inspector has noted that he considers the applicant to be a suitable body to hold an off-licence. He has also noted that in his opinion the amenity and good order of the locality would be unlikely to be increased by more than a minor extent by the effects of a refusal to renew the licence.

I am satisfied as to those matters to which I must have regard and grant the renewal of the off-licence for a further three years.

The renewal certificate can be issued immediately.

### **Conditions**

- a) No alcohol is to be sold or delivered on Good Friday, Easter Sunday or Christmas Day or before 1.00pm on Anzac Day.
- b) Alcohol is to be sold or supplied only to –
  - i. Any member of the club; or
  - ii. Any member of any other club with which the holder of the licence has an arrangement for reciprocal visiting rights for members of the club; or
  - iii. Is on the premises at the invitation of, and is accompanied by, a member of the club






- c) Alcohol may be sold or delivered only on the following days and during the following hours:


**Monday to Sunday from 9.00 am until 9.00 pm**

- d) The licensee must ensure that the provisions of the Act relating to the sale and supply of alcohol to prohibited persons are observed and must display appropriate signs adjacent to every point of sale detailing the statutory restrictions on the supply of alcohol to minors and the complete prohibition on sales to intoxicated persons.
- e) The licensee must ensure that drinking water will be made readily available and free of charge, at all times when alcohol is being provided free as a sample.
- f) The holder of a Manger's Certificate or a properly appointed manager shall be on duty and on the premises at all times alcohol is sold. If a duty manager is not present then there must be no alcohol sales and a notice displayed advertising the public of this fact.
- g) Manager's register (as required by s.232 of the Act) is to be maintained and available onsite.
- h) The licensee must ensure the following are displayed:
- (i) A sign to be seen from outside the principle entrance stating the ordinary hours of business during which the premise will be open for the sale of alcohol
  - (ii) A copy of the original licence with all the conditions, just inside the principal entrance so persons entering can read it.
  - (iii) A sign in a prominent place identifying the duty manager.

**Dated** at Te Aroha this 6<sup>th</sup> day of April 2022

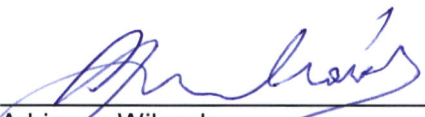  
Adrienne Wilcock  
Chairperson  
Matamata-Piako District Licensing Committee



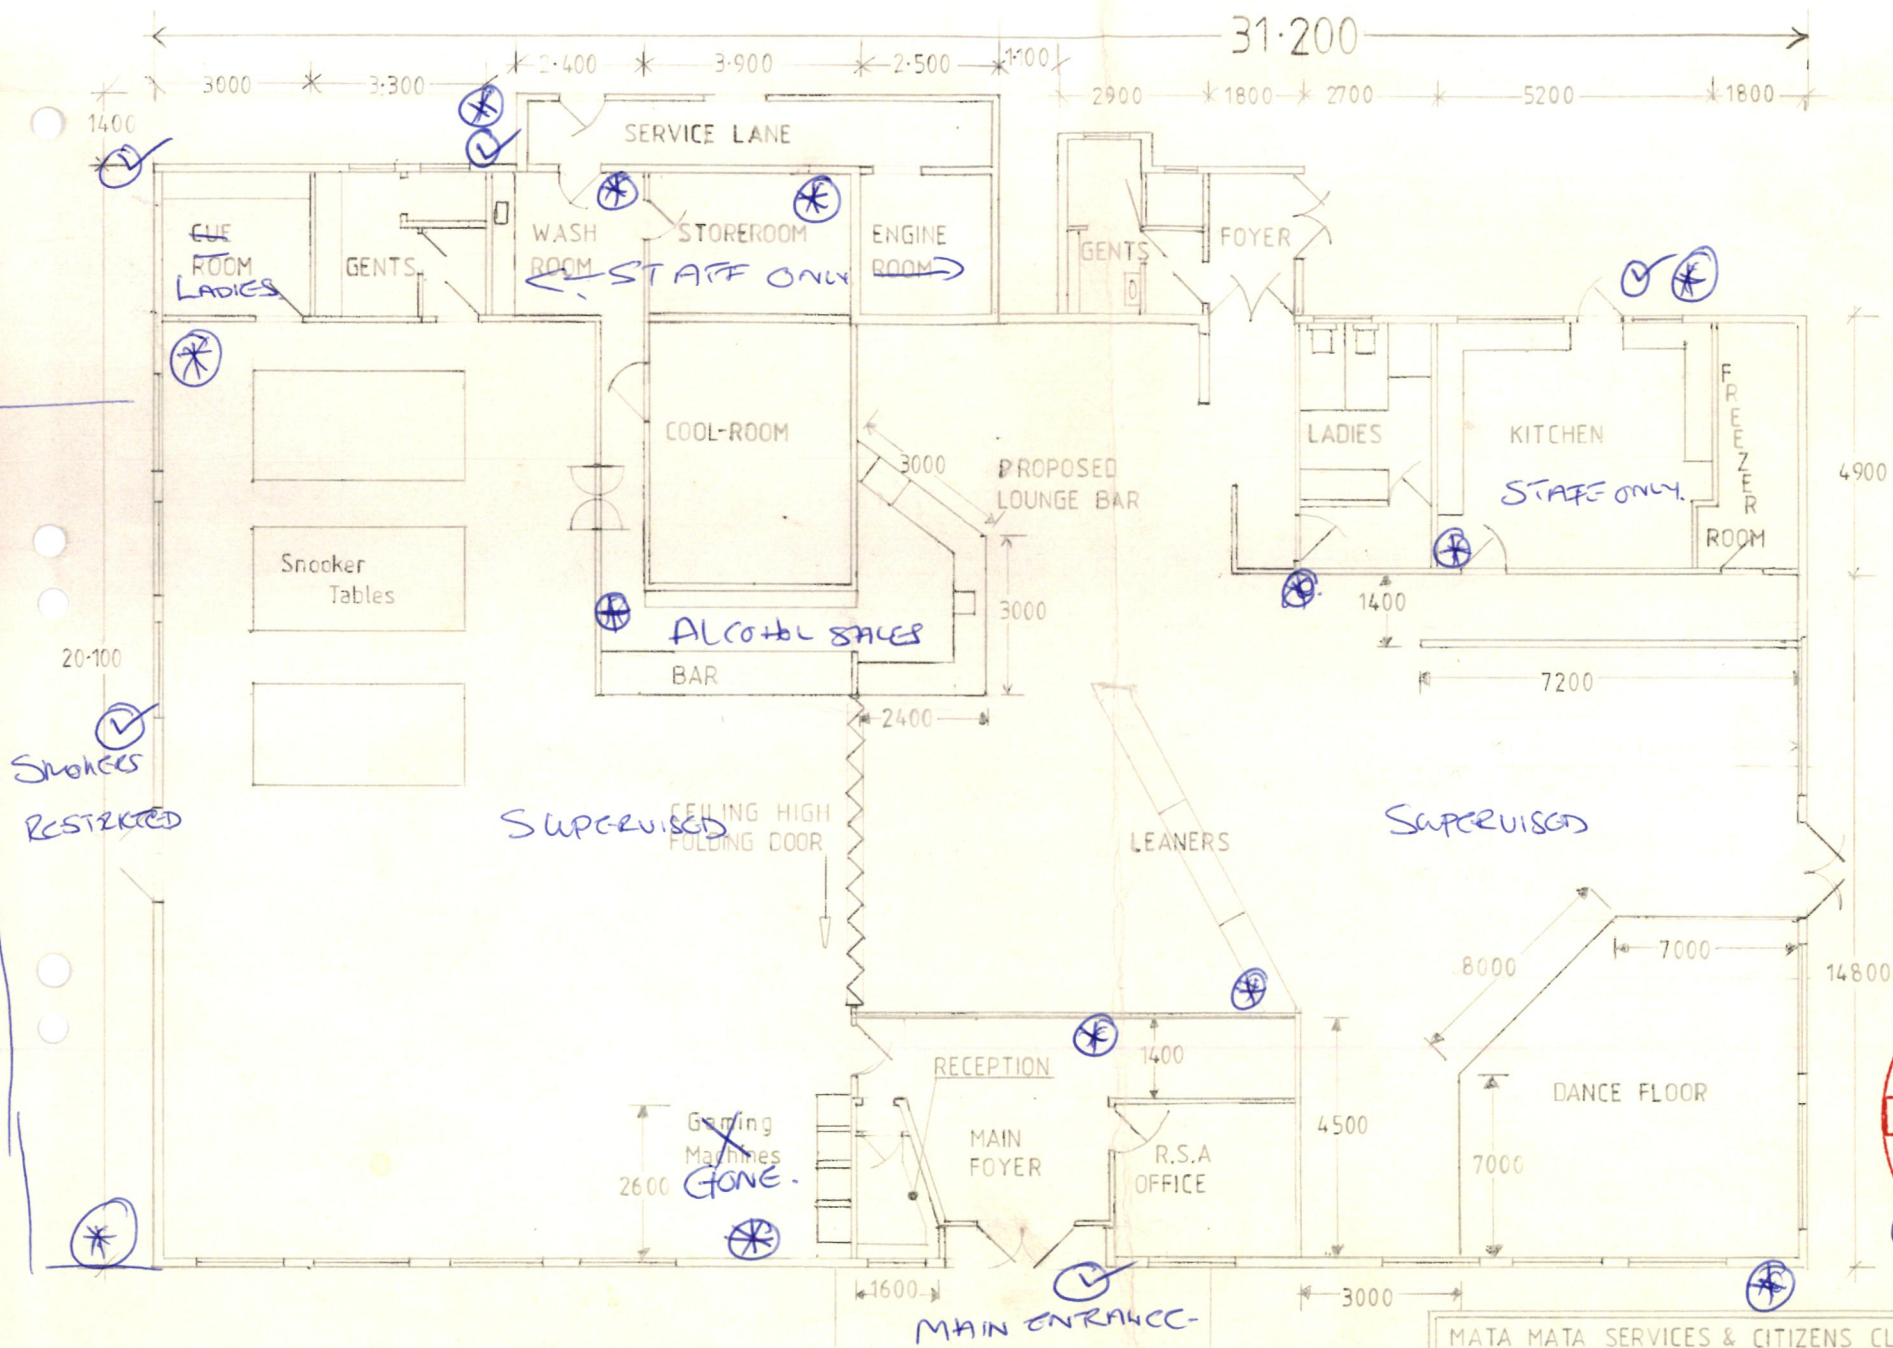

✓  
Smokers  
RESTRICTED

SUPERVISED  
CEILING HIGH  
FOLDING DOOR

SUPERVISED

⊛ = CCTV    ⊙ = SECURITY LIGHTING



MATA MATA SERVICES & CITIZENS CLUB	
FLOOR PLAN	
Check all measurements on site	
DRAWN	9/10/1991
BY	N.A.WILLIAMS
SCALE	1:100