


LENGTH OF SHOULDER WIDENING

SPEED LIMIT	d (in metres)
100	90
90	80
80	70
70	60

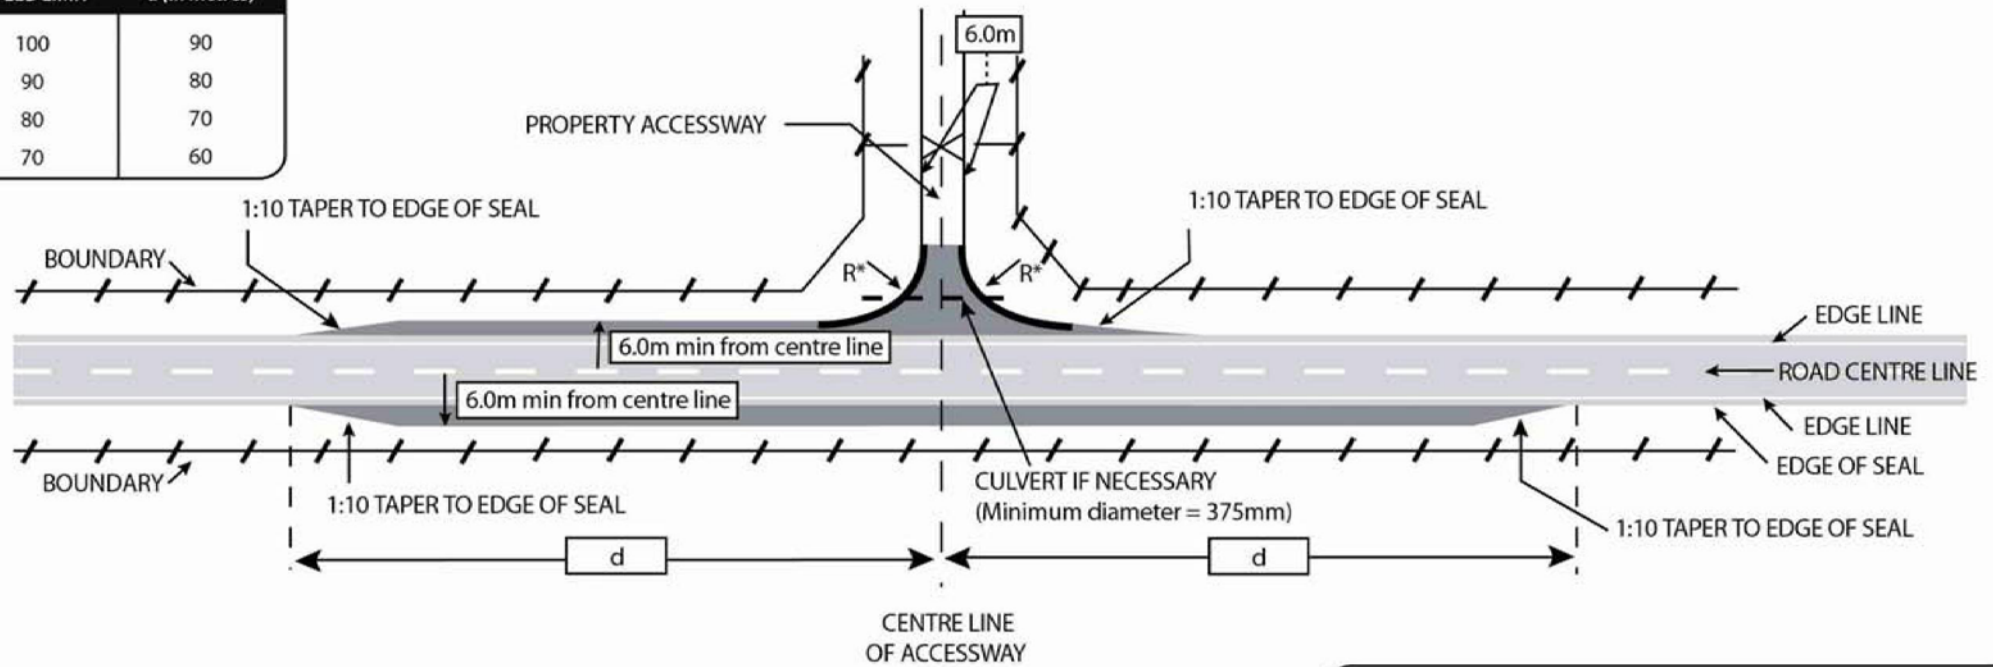

Bellmouth Radii (R)

R= 9.0m (Light vehicle use only)

R= 15.0m (Frequent HCV use)

Area to be constructed and sealed

Note: All measurements are in metres

Gate to be recessed back from highway sufficient distance to allow any vehicle using the driveway to stop clear of the highway traffic lanes while the gate is being opened or closed