


Attachment G:

MGLA Plan C3

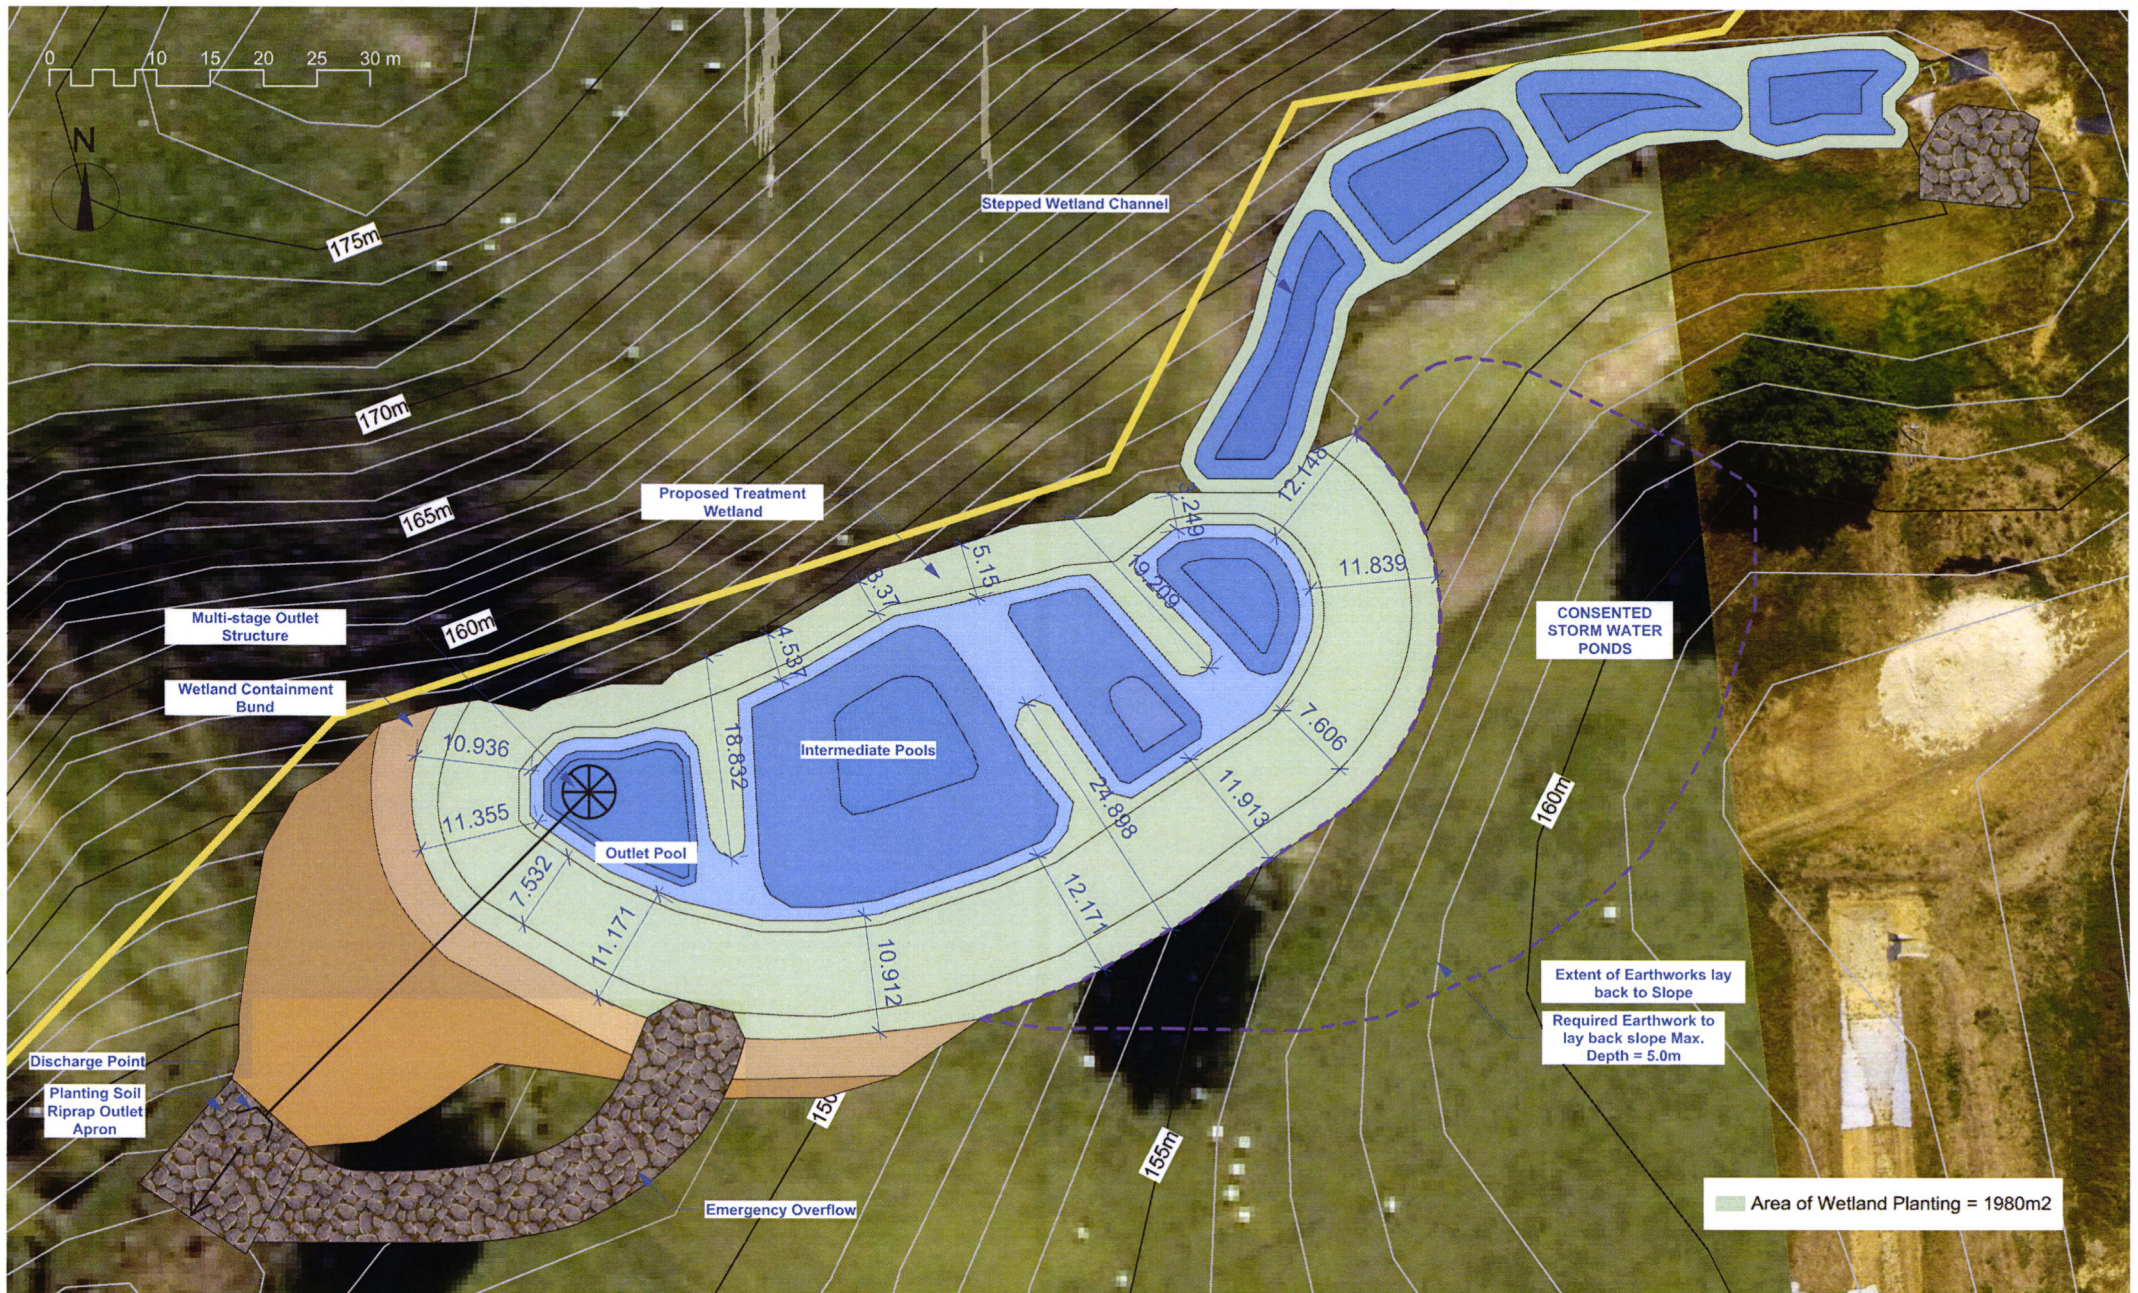

The purpose of this plan is to show the general intent of the design and may not be complete in every detail. This plan is not intended as a construction drawing and should not be used as such.

HOBBITON ACCOMMODATION



Dimensioned Wetland Plan

CLIENT | RINGS SCENIC TOURS LTD. | PROJECT | 2019-011 | DATE | 22/05/2019 | REVISION | R0 | SCALE | 1:500 @ A3

Plan No.

C3