


SPEED LIMIT	DISTANCE		
	K	M	N
70	100	45	40
80	120	60	100
100	200	60	200

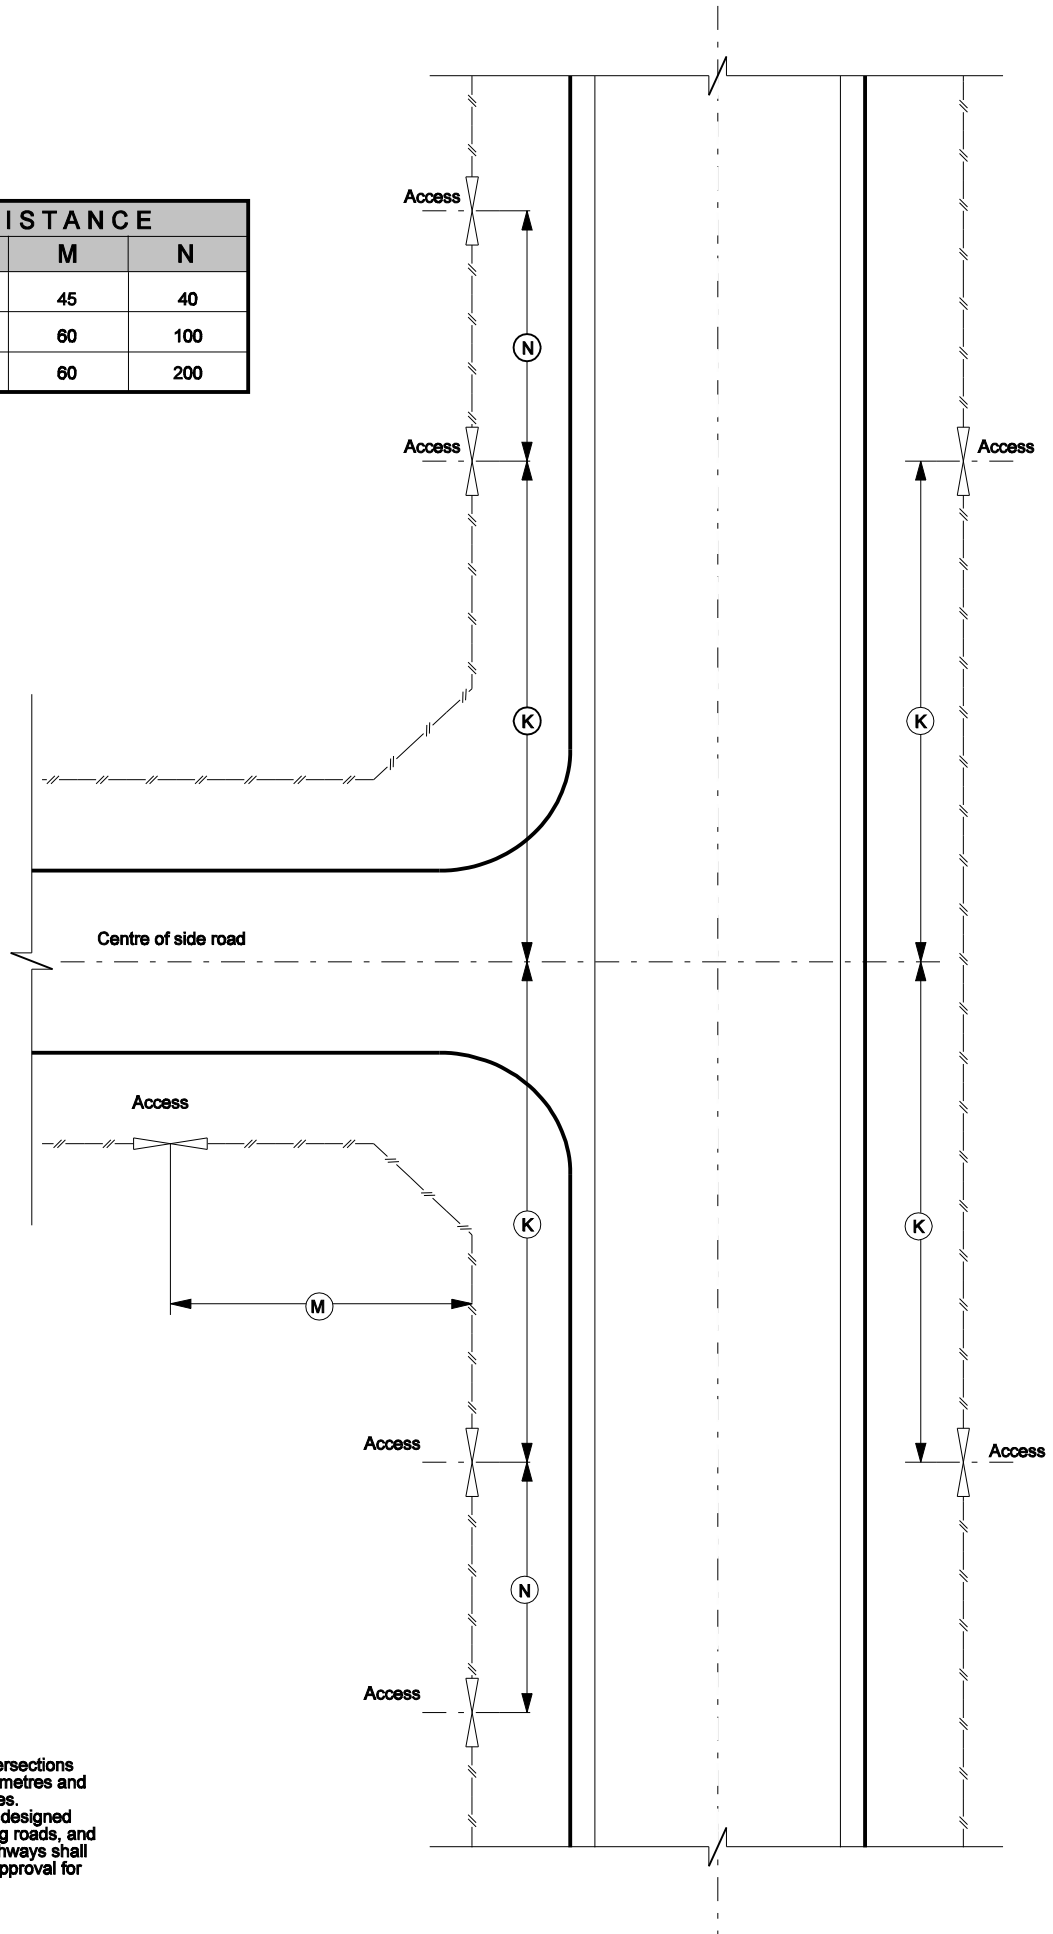

**NOTE:**

Minimum spacing between intersections on primary roads shall be 800 metres and on secondary roads, 550 metres. New intersections shall not be designed to form crossroads with existing roads, and all intersections with State Highways shall require Transit New Zealand approval for siting and design.